


Deck Sample

(425) 258-3667

www.Cobra-Construction.com

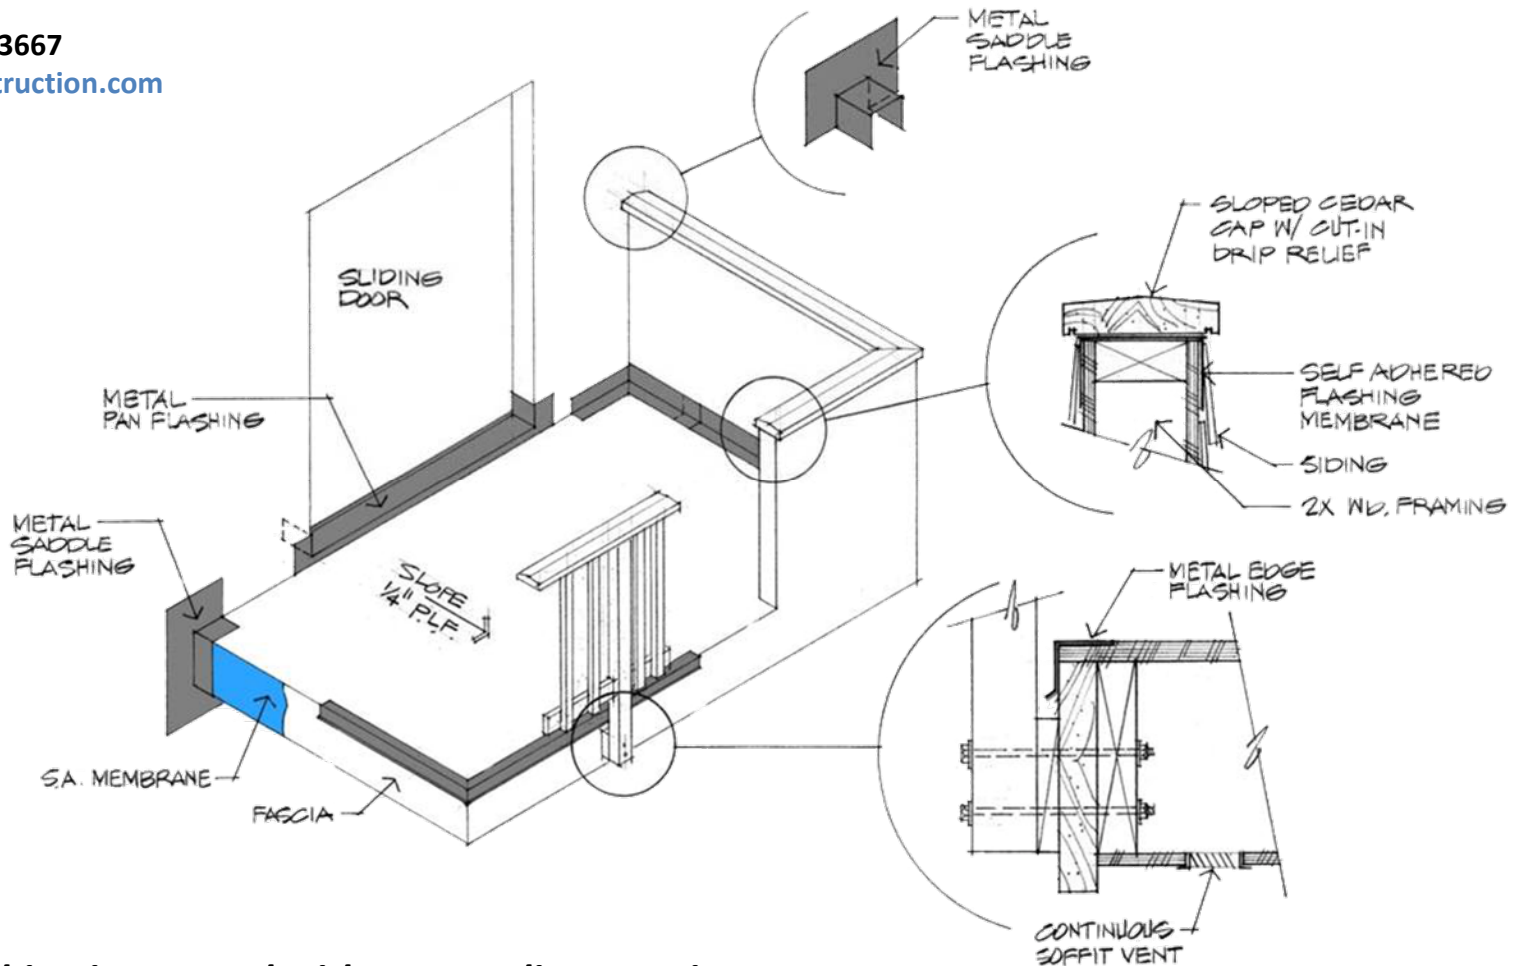

Proper flashing integrated with surrounding exterior finishes is critical. Building components must work in harmony and maintain drainage plane.

** Typical deck sample. Actual conditions may vary.*